



chris green

- graphic design
- environmental graphics
- branding

3921 village center drive
hoover, al 35226

NOTES

MUTCD COMPLIANT VINYL GRAPHICS
(3M 3290 ENGINEER GRADE
REFLECTIVE VINYL or Equiv.)
GREEN - PMS 348c
RED - PMS 1795c
BLACK


SIGN FACE IS WHITE -
BACK PAINTED MATTHEWS 20306
DARK BRONZE METALLIC

TEXT IS "ROADGEEK 2000 SERIES B"

SIGN FABRICATOR TO ENGINEER/
DETAIL INTERNAL STRUCTURE
AND FOOTINGS

FIELD VERIFY MOUNTING
CONDITIONS AND USE
APPROPRIATE ANCHORS AND
FASTENERS

SIGN FABRICATOR TO SUBMIT
DETAILED SHOP DRAWINGS TO OWNER
AND DESIGNER FOR APPROVAL

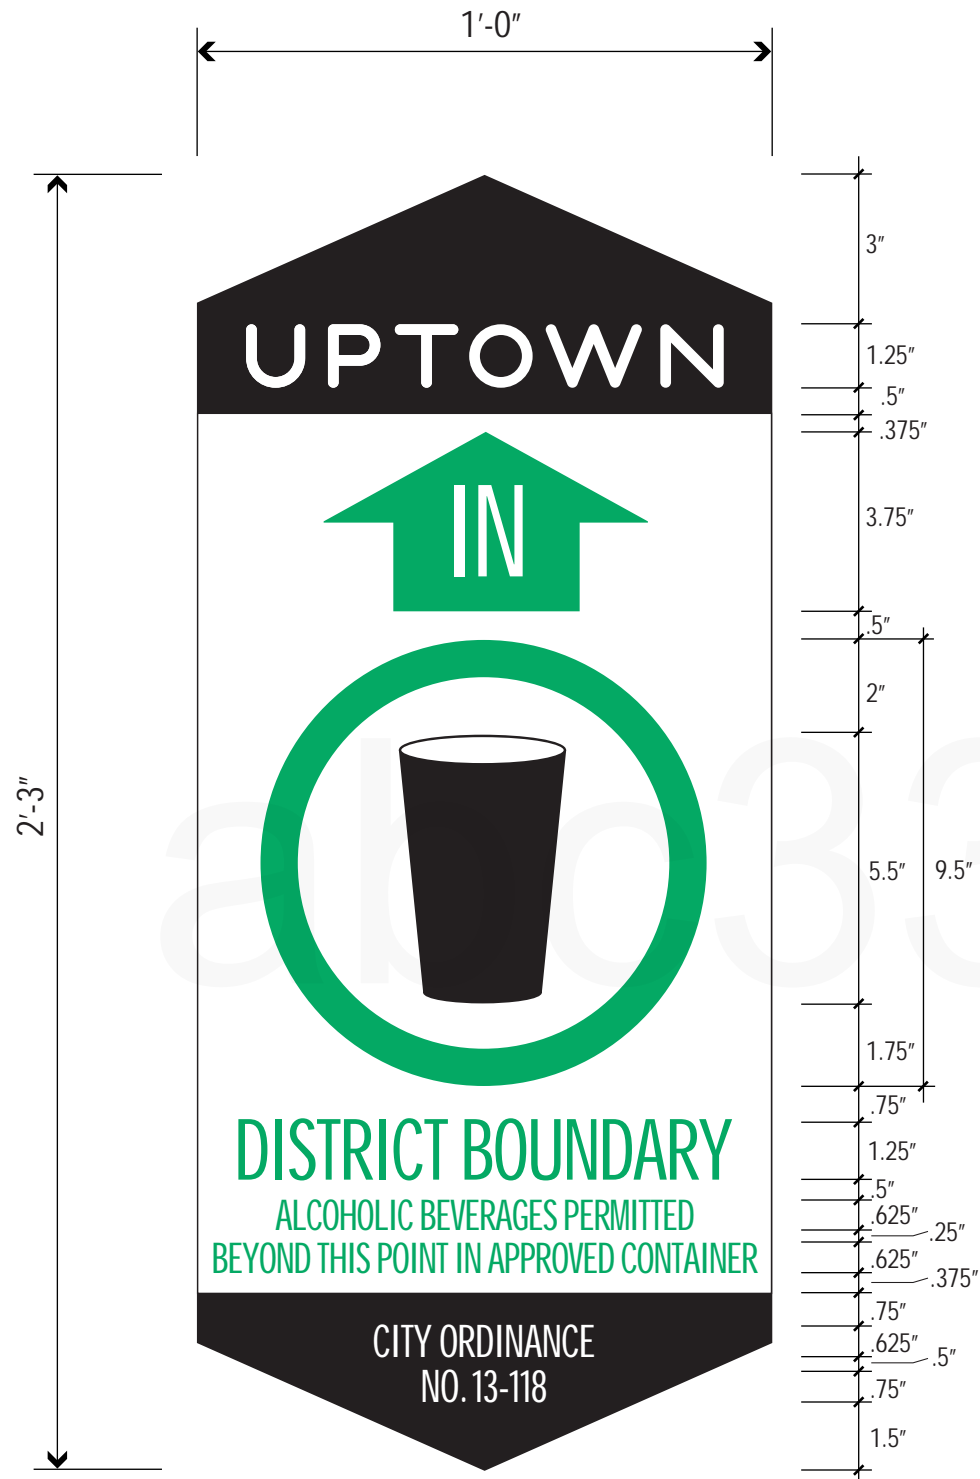

SIDE A
SCALE: 3" = 1'-0"



SIDE B
SCALE: 3" = 1'-0"

Uptown

project number: 1418
phase: 001
date: 10/24/14
revisions:

sign type: **Open Container
Regulatory Sign**



chris green

- graphic design
- environmental graphics
- branding

3921 village center drive
hoover, al 35226

NOTES

MUTCD COMPLIANT VINYL GRAPHICS
(3M 3290 ENGINEER GRADE
REFLECTIVE VINYL or Equiv.)
GREEN - PMS 348c
RED - PMS 1795c
BLACK


SIGN FACE IS WHITE -
BACK PAINTED MATTHEWS 20306
DARK BRONZE METALLIC

TEXT IS "ROADGEEK 2000 SERIES B"

SIGN FABRICATOR TO ENGINEER/
DETAIL INTERNAL STRUCTURE
AND FOOTINGS

FIELD VERIFY MOUNTING
CONDITIONS AND USE
APPROPRIATE ANCHORS AND
FASTENERS

SIGN FABRICATOR TO SUBMIT
DETAILED SHOP DRAWINGS TO OWNER
AND DESIGNER FOR APPROVAL

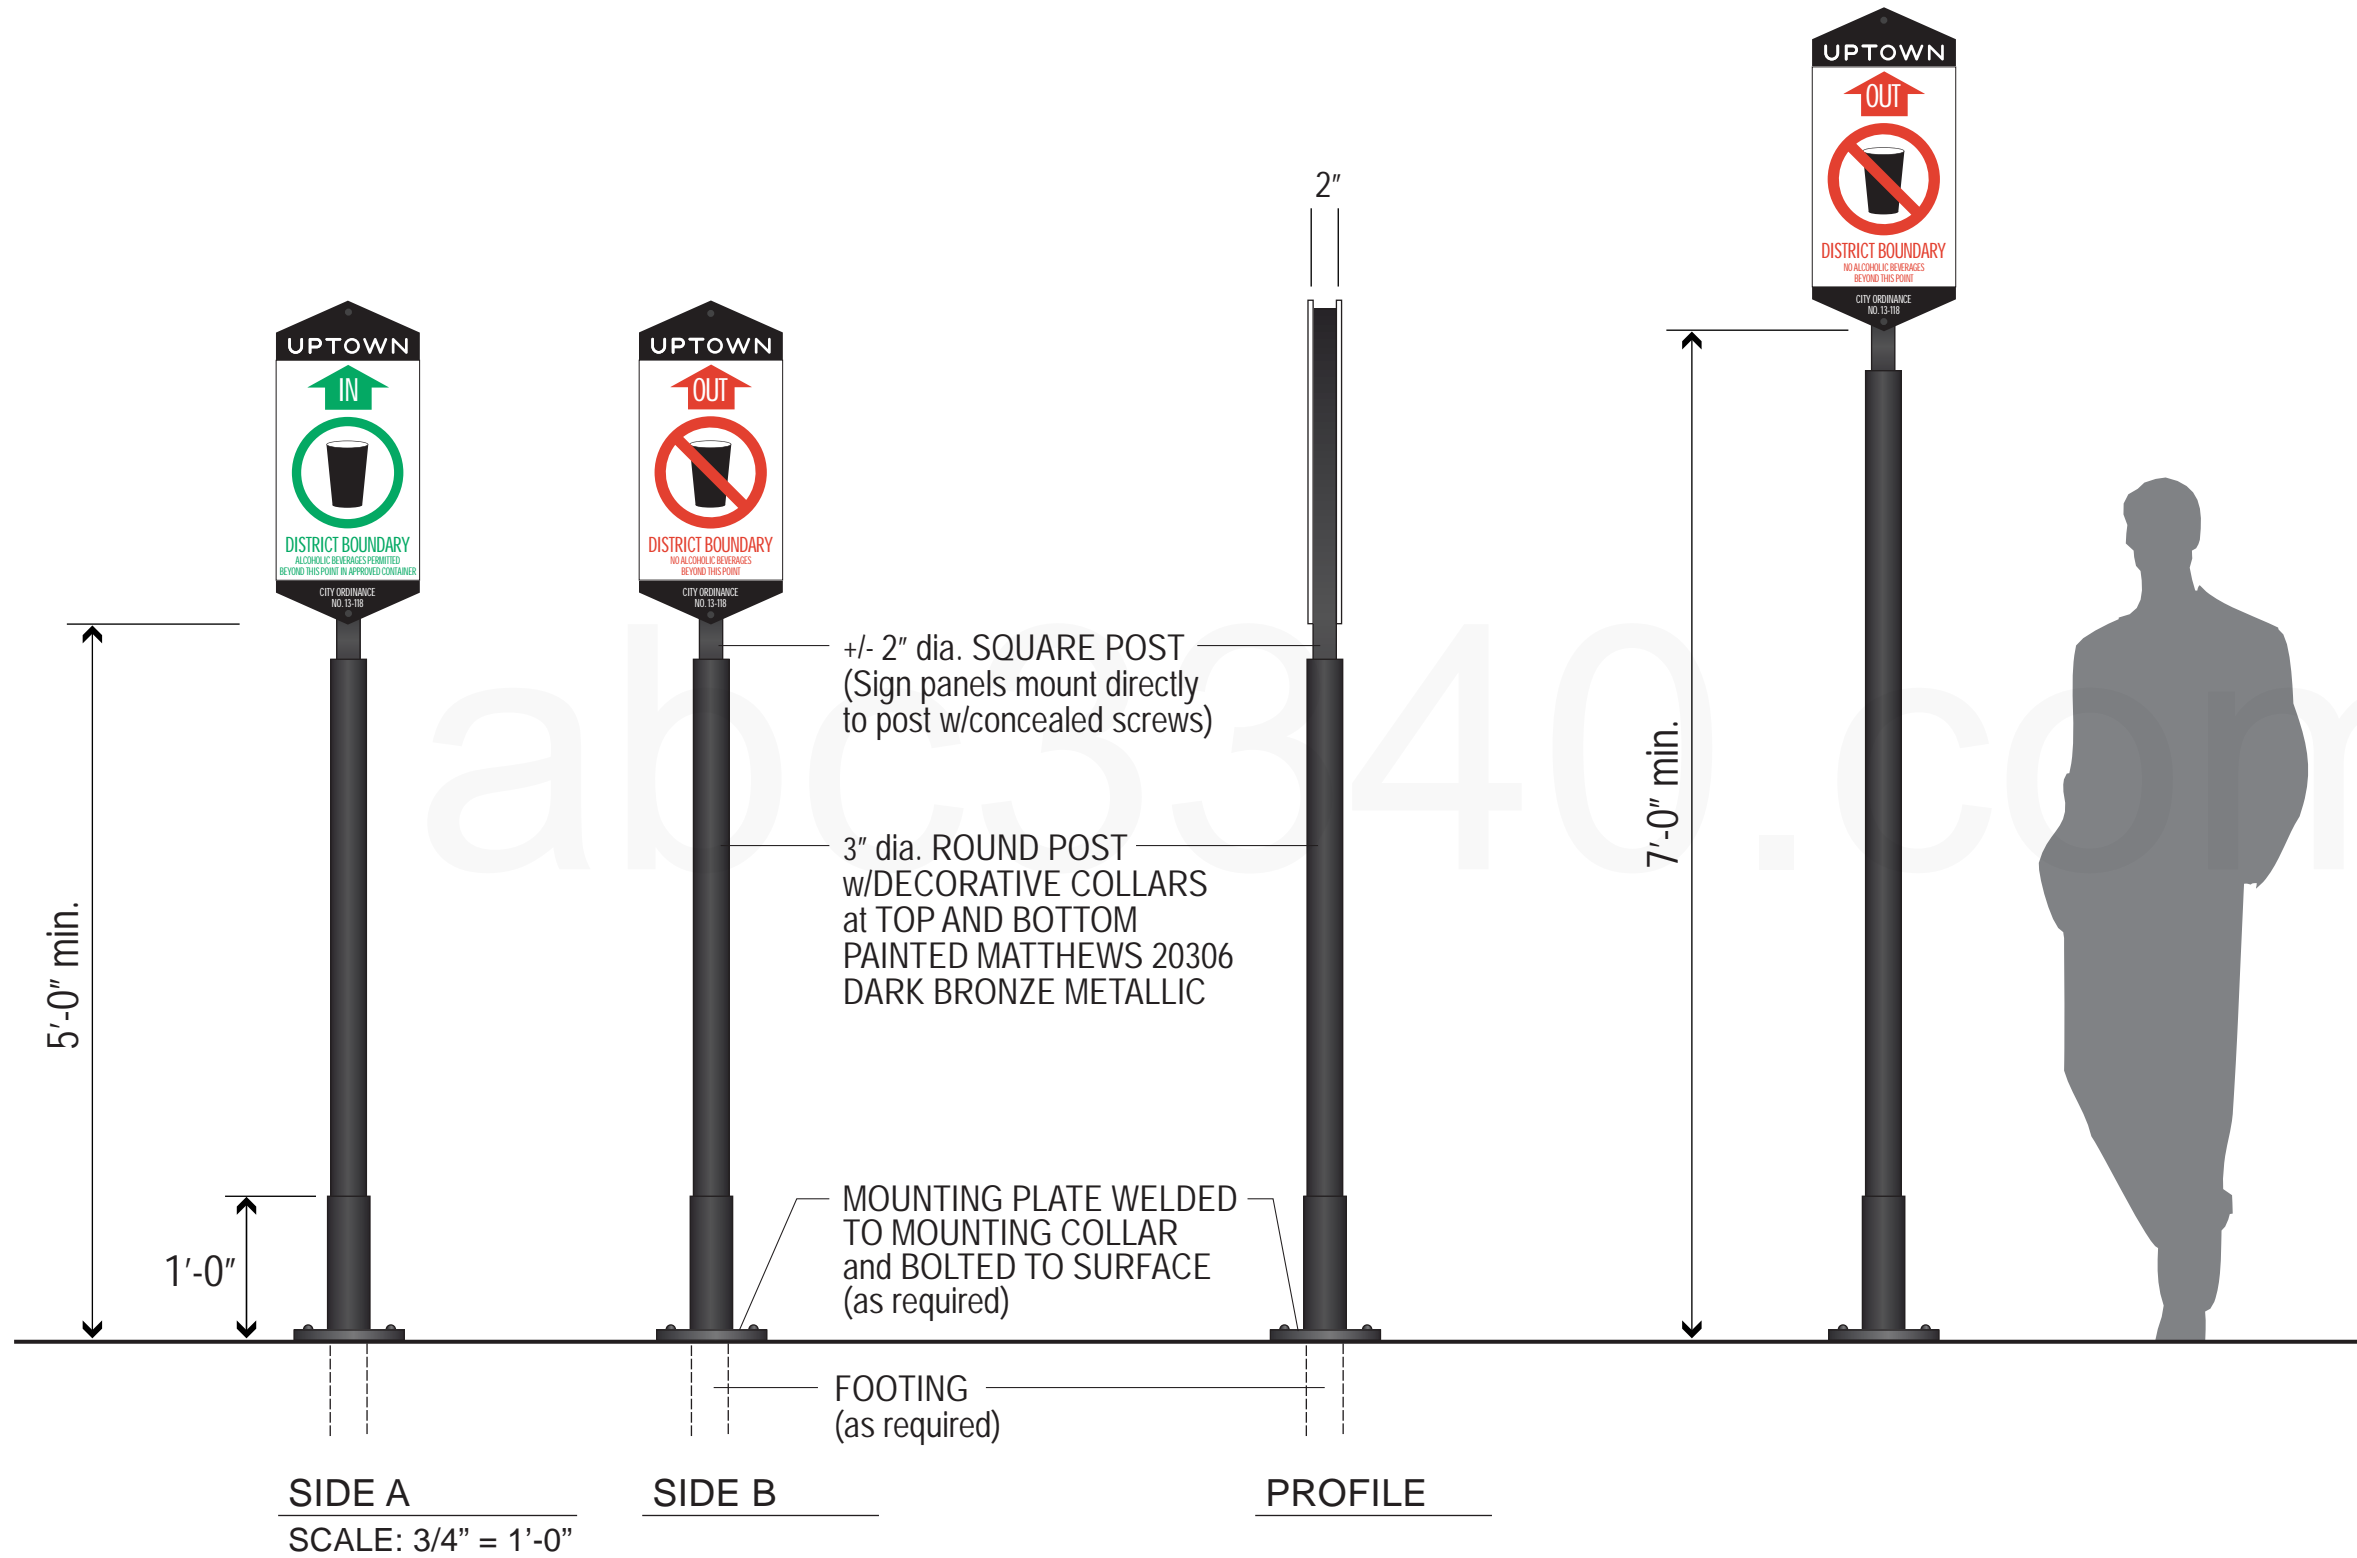

Uptown

project number: 1418

phase: 001

date: 10/24/14

revisions:

sign type: **Open Container
Post-Mounted Sign**



chris green

- graphic design
- environmental graphics
- branding

3921 village center drive
hoover, al 35226

NOTES

MUTCD COMPLIANT VINYL GRAPHICS
(3M 3290 ENGINEER GRADE
REFLECTIVE VINYL or Equiv.)
GREEN - PMS 348c
RED - PMS 1795c
BLACK

SIGN FACE IS WHITE -
BACK PAINTED MATTHEWS 20306
DARK BRONZE METALLIC

TEXT IS "ROADGEEK 2000 SERIES B"

SIGN FABRICATOR TO ENGINEER/
DETAIL INTERNAL STRUCTURE
AND FOOTINGS


FIELD VERIFY MOUNTING
CONDITIONS AND USE
APPROPRIATE ANCHORS AND
FASTENERS

SIGN FABRICATOR TO SUBMIT
DETAILED SHOP DRAWINGS TO OWNER
AND DESIGNER FOR APPROVAL

Uptown

project number: 1418
phase: 001
date: 10/24/14
revisions:


sign type: **Open Container
Blade Sign**

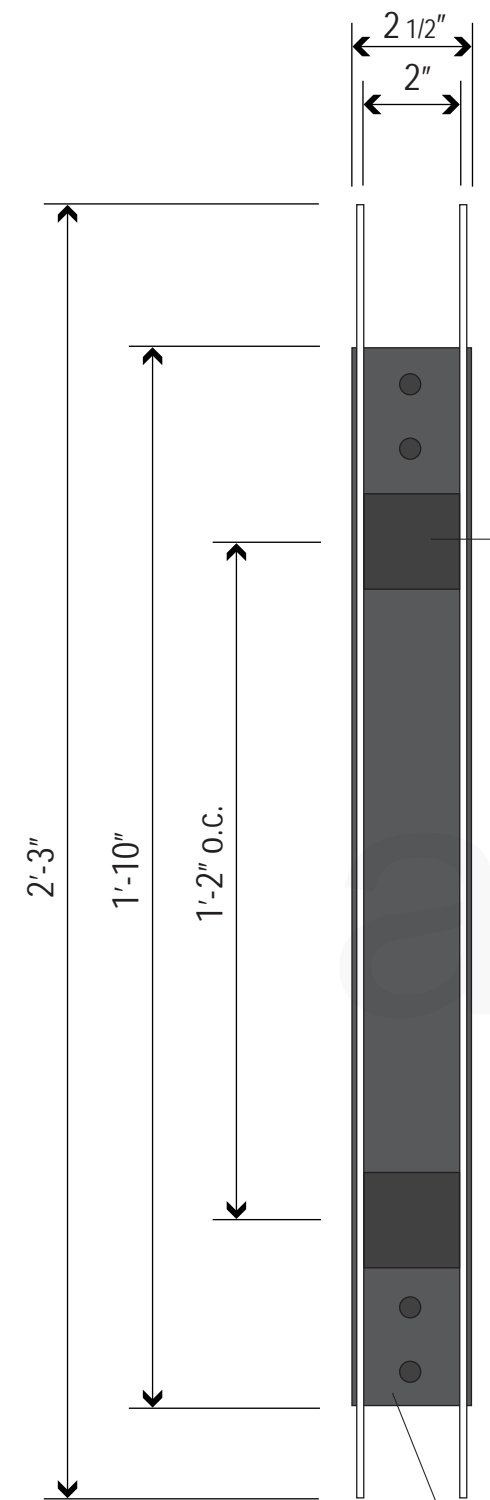

2" dia. SQUARE POST
PAINTED MATTHEWS 20306
DARK BRONZE METALLIC
(Sign panels mount directly
to posts w/concealed screws)

1/4" METAL BRACKET
PAINTED MATTHEWS 20306
DARK BRONZE METALLIC

PROFILE
SCALE: 3" = 1'-0"

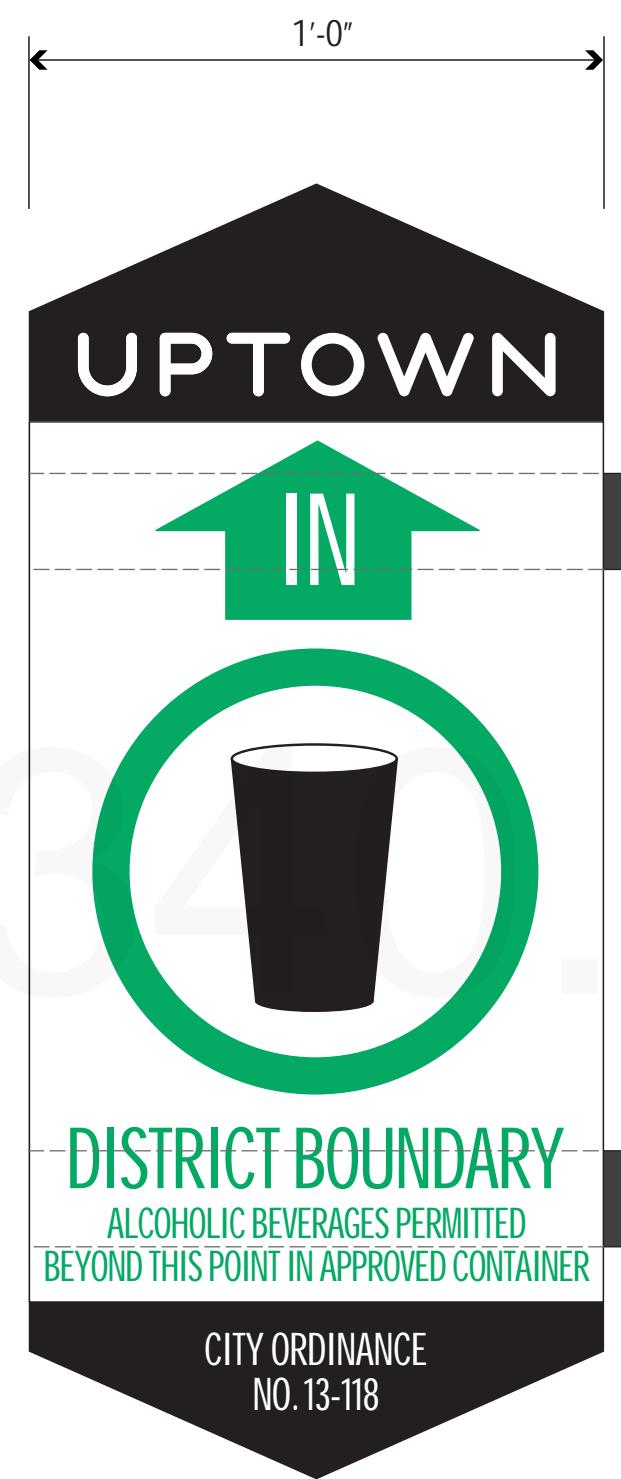

SIDE A
SCALE: 3" = 1'-0"